




4 IMMEDIATE SITE PLAN
A1 1/16" = 1'-0"

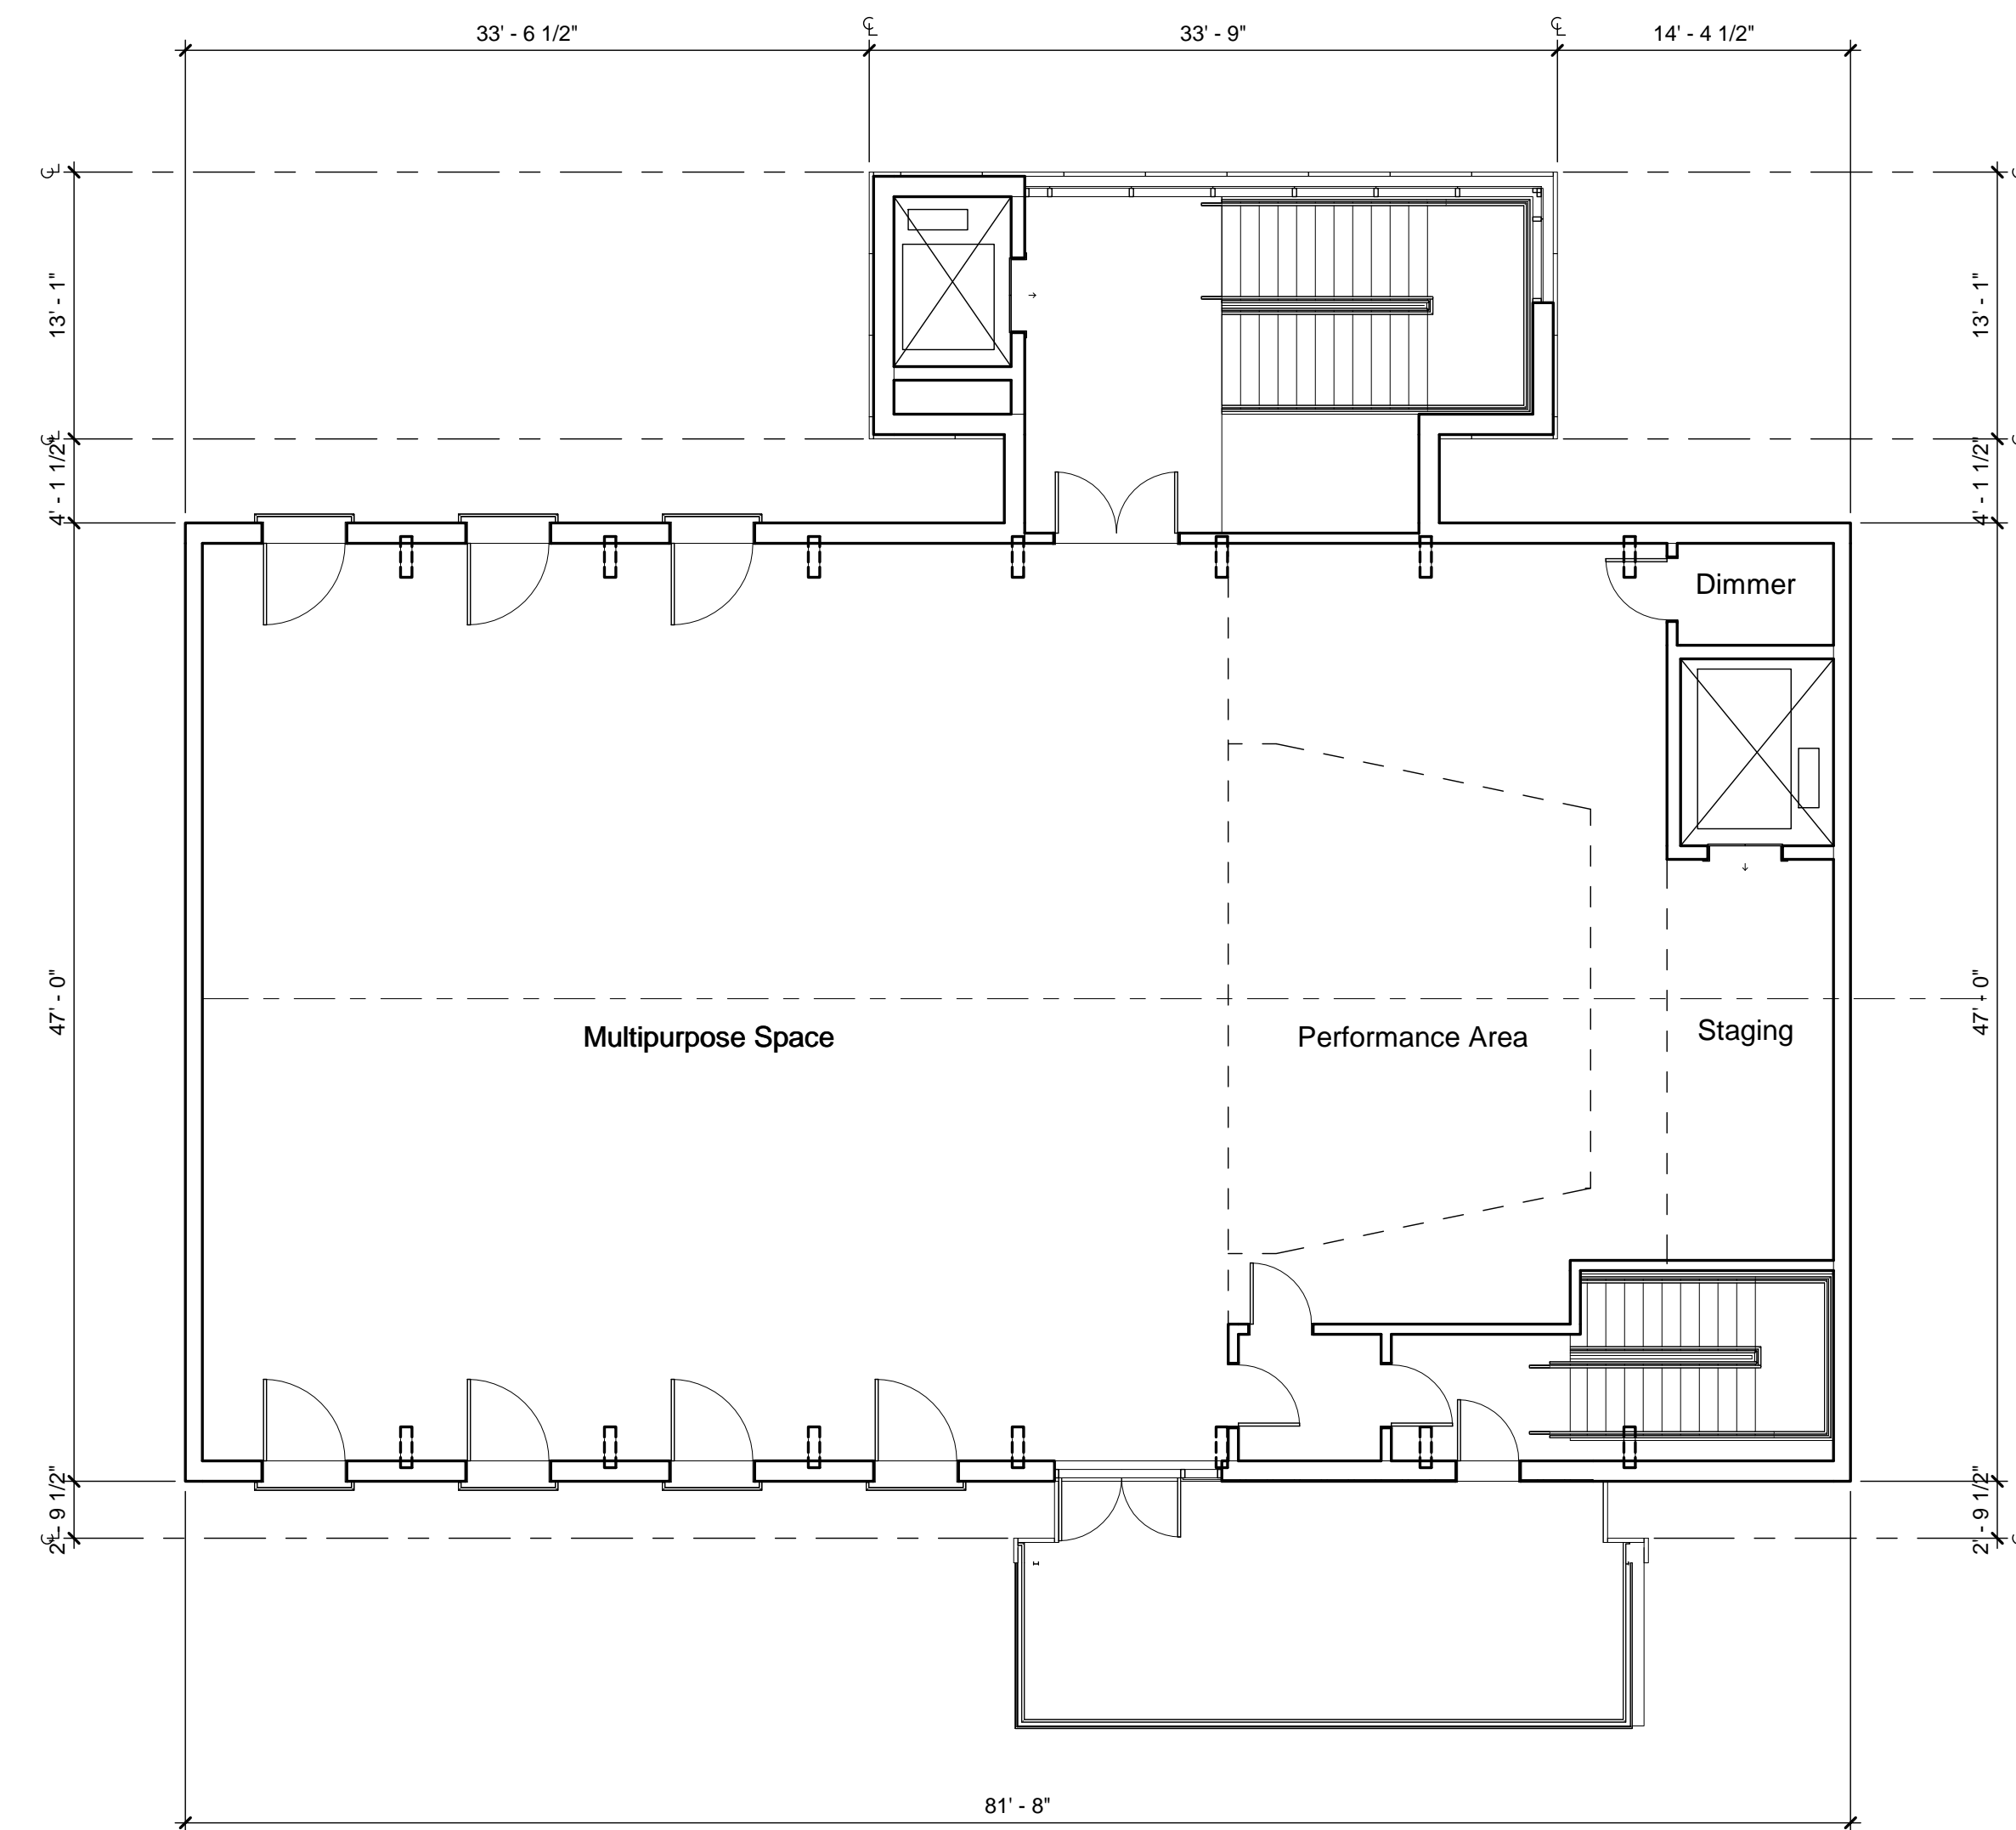

3 2nd FLOOR PLAN
A1 1/8" = 1'-0"

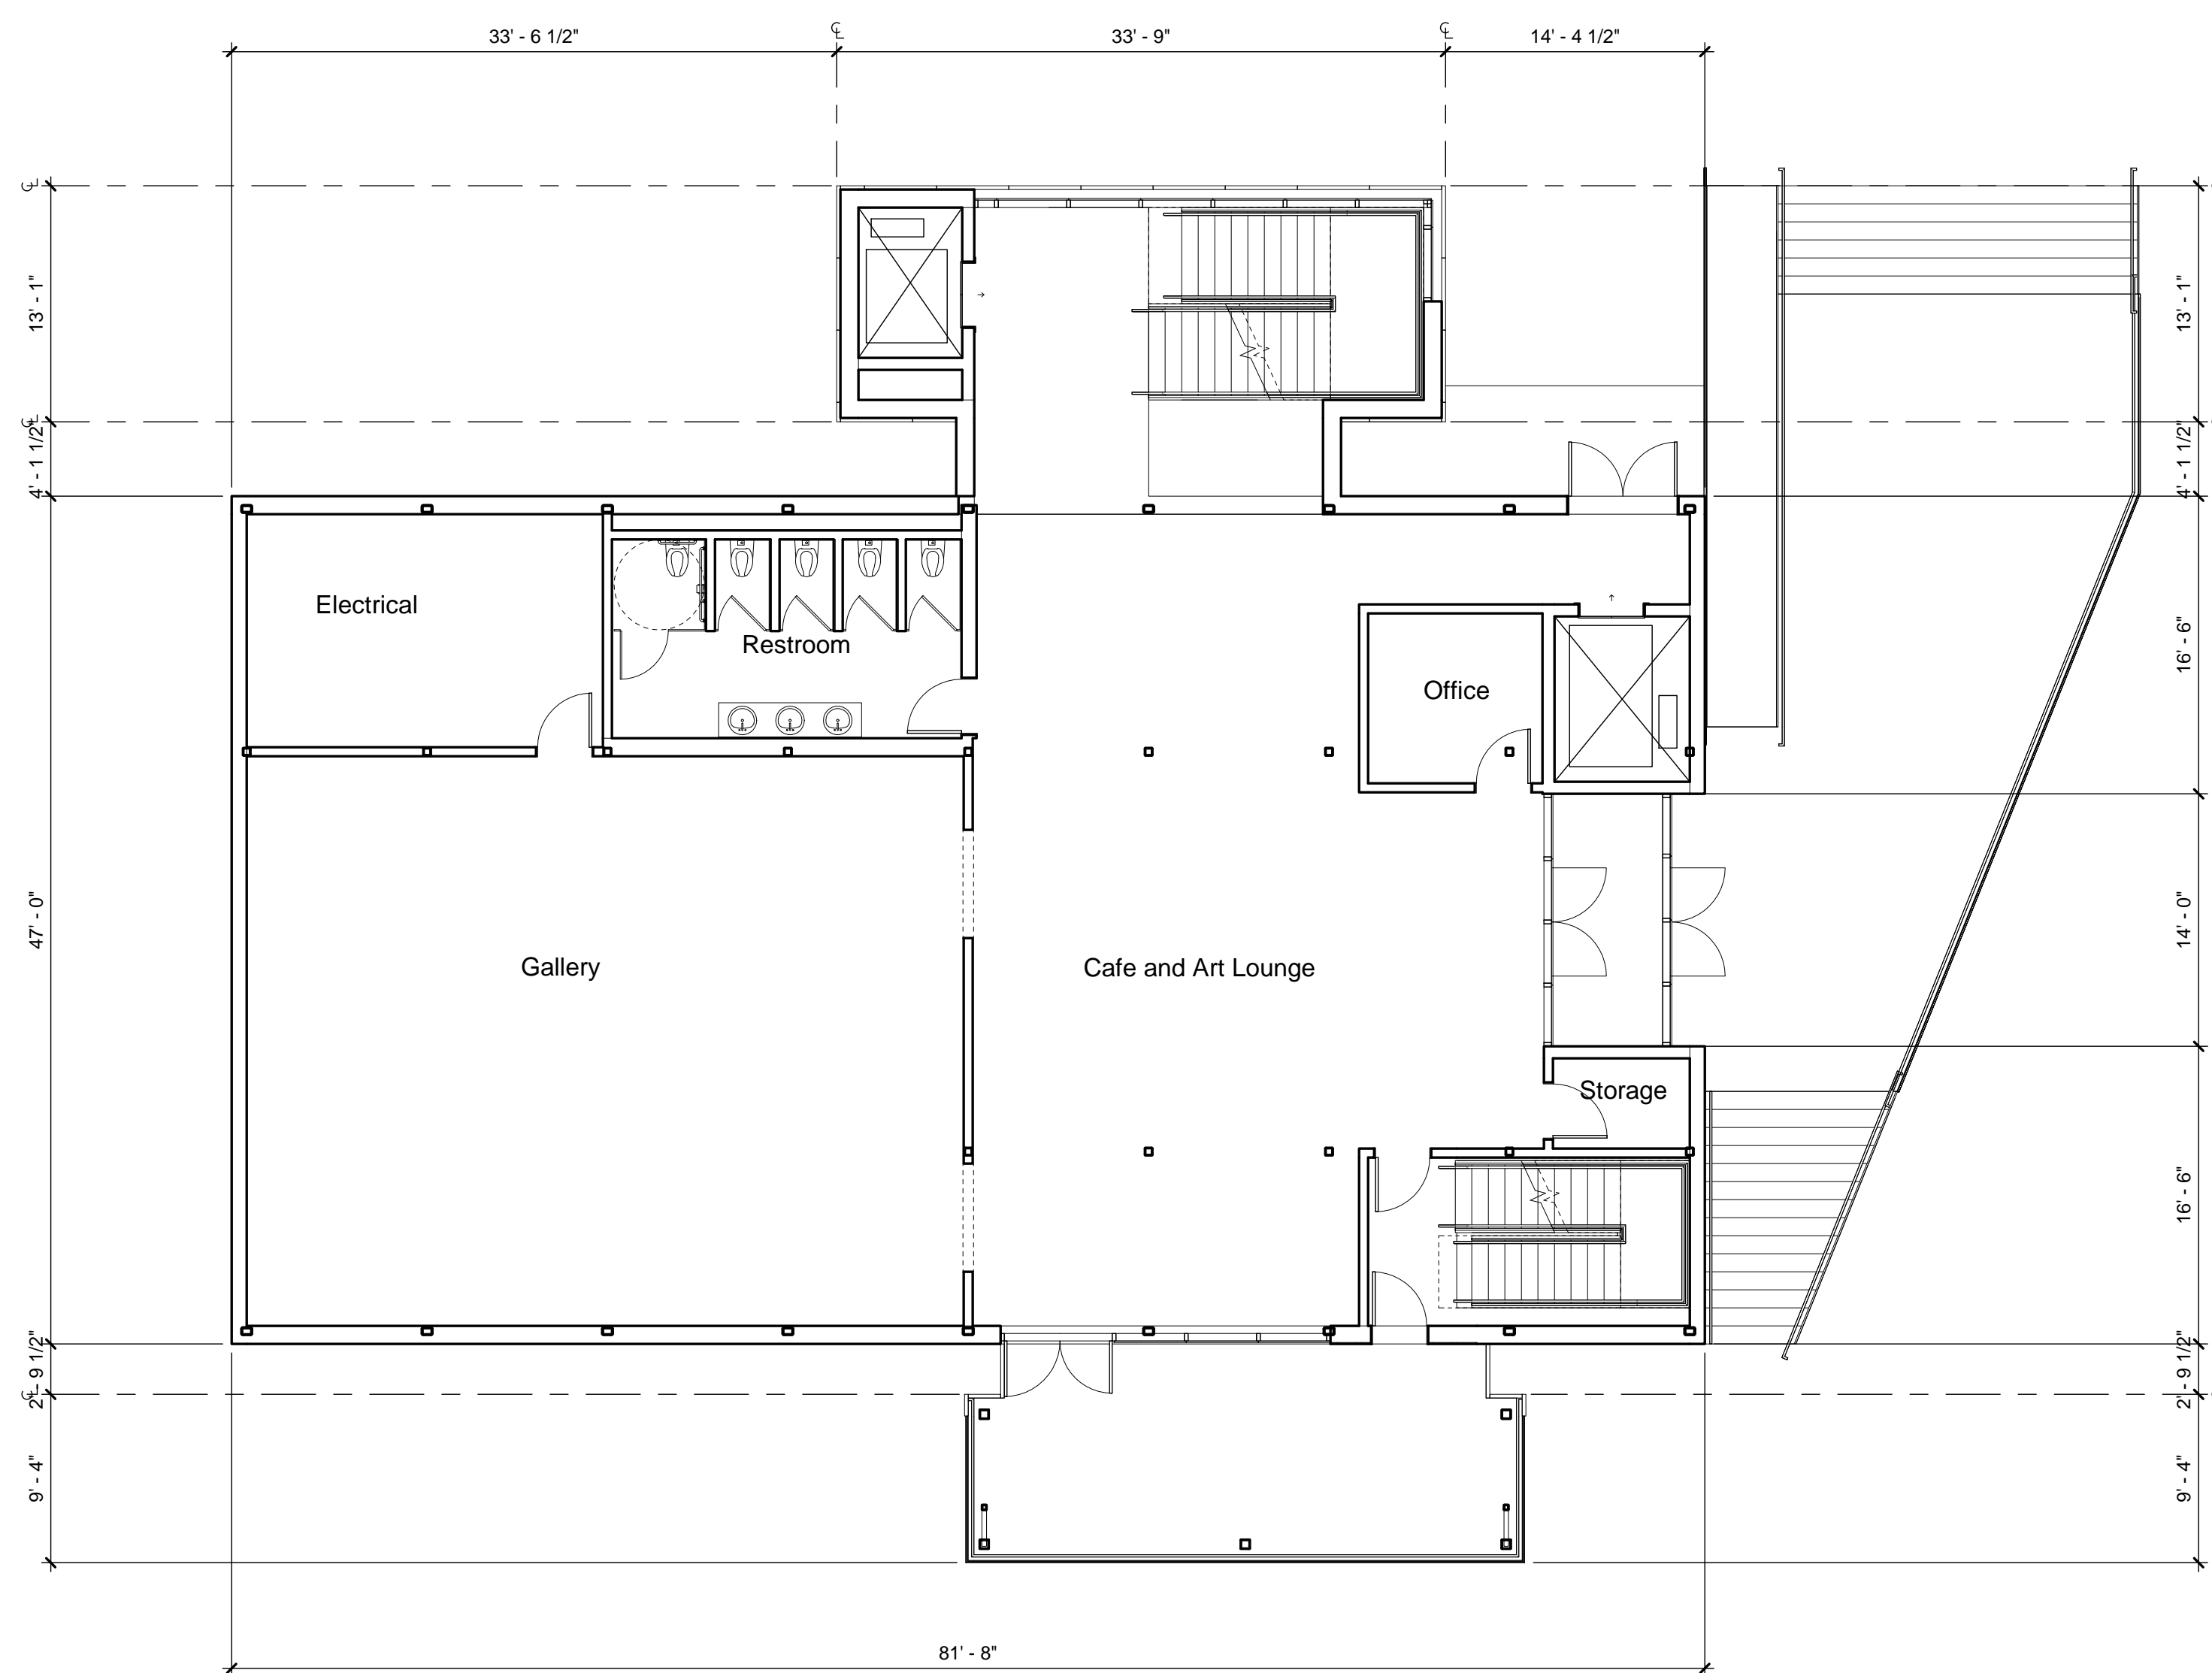

2 1st FLOOR PLAN
A1 1/8" = 1'-0"

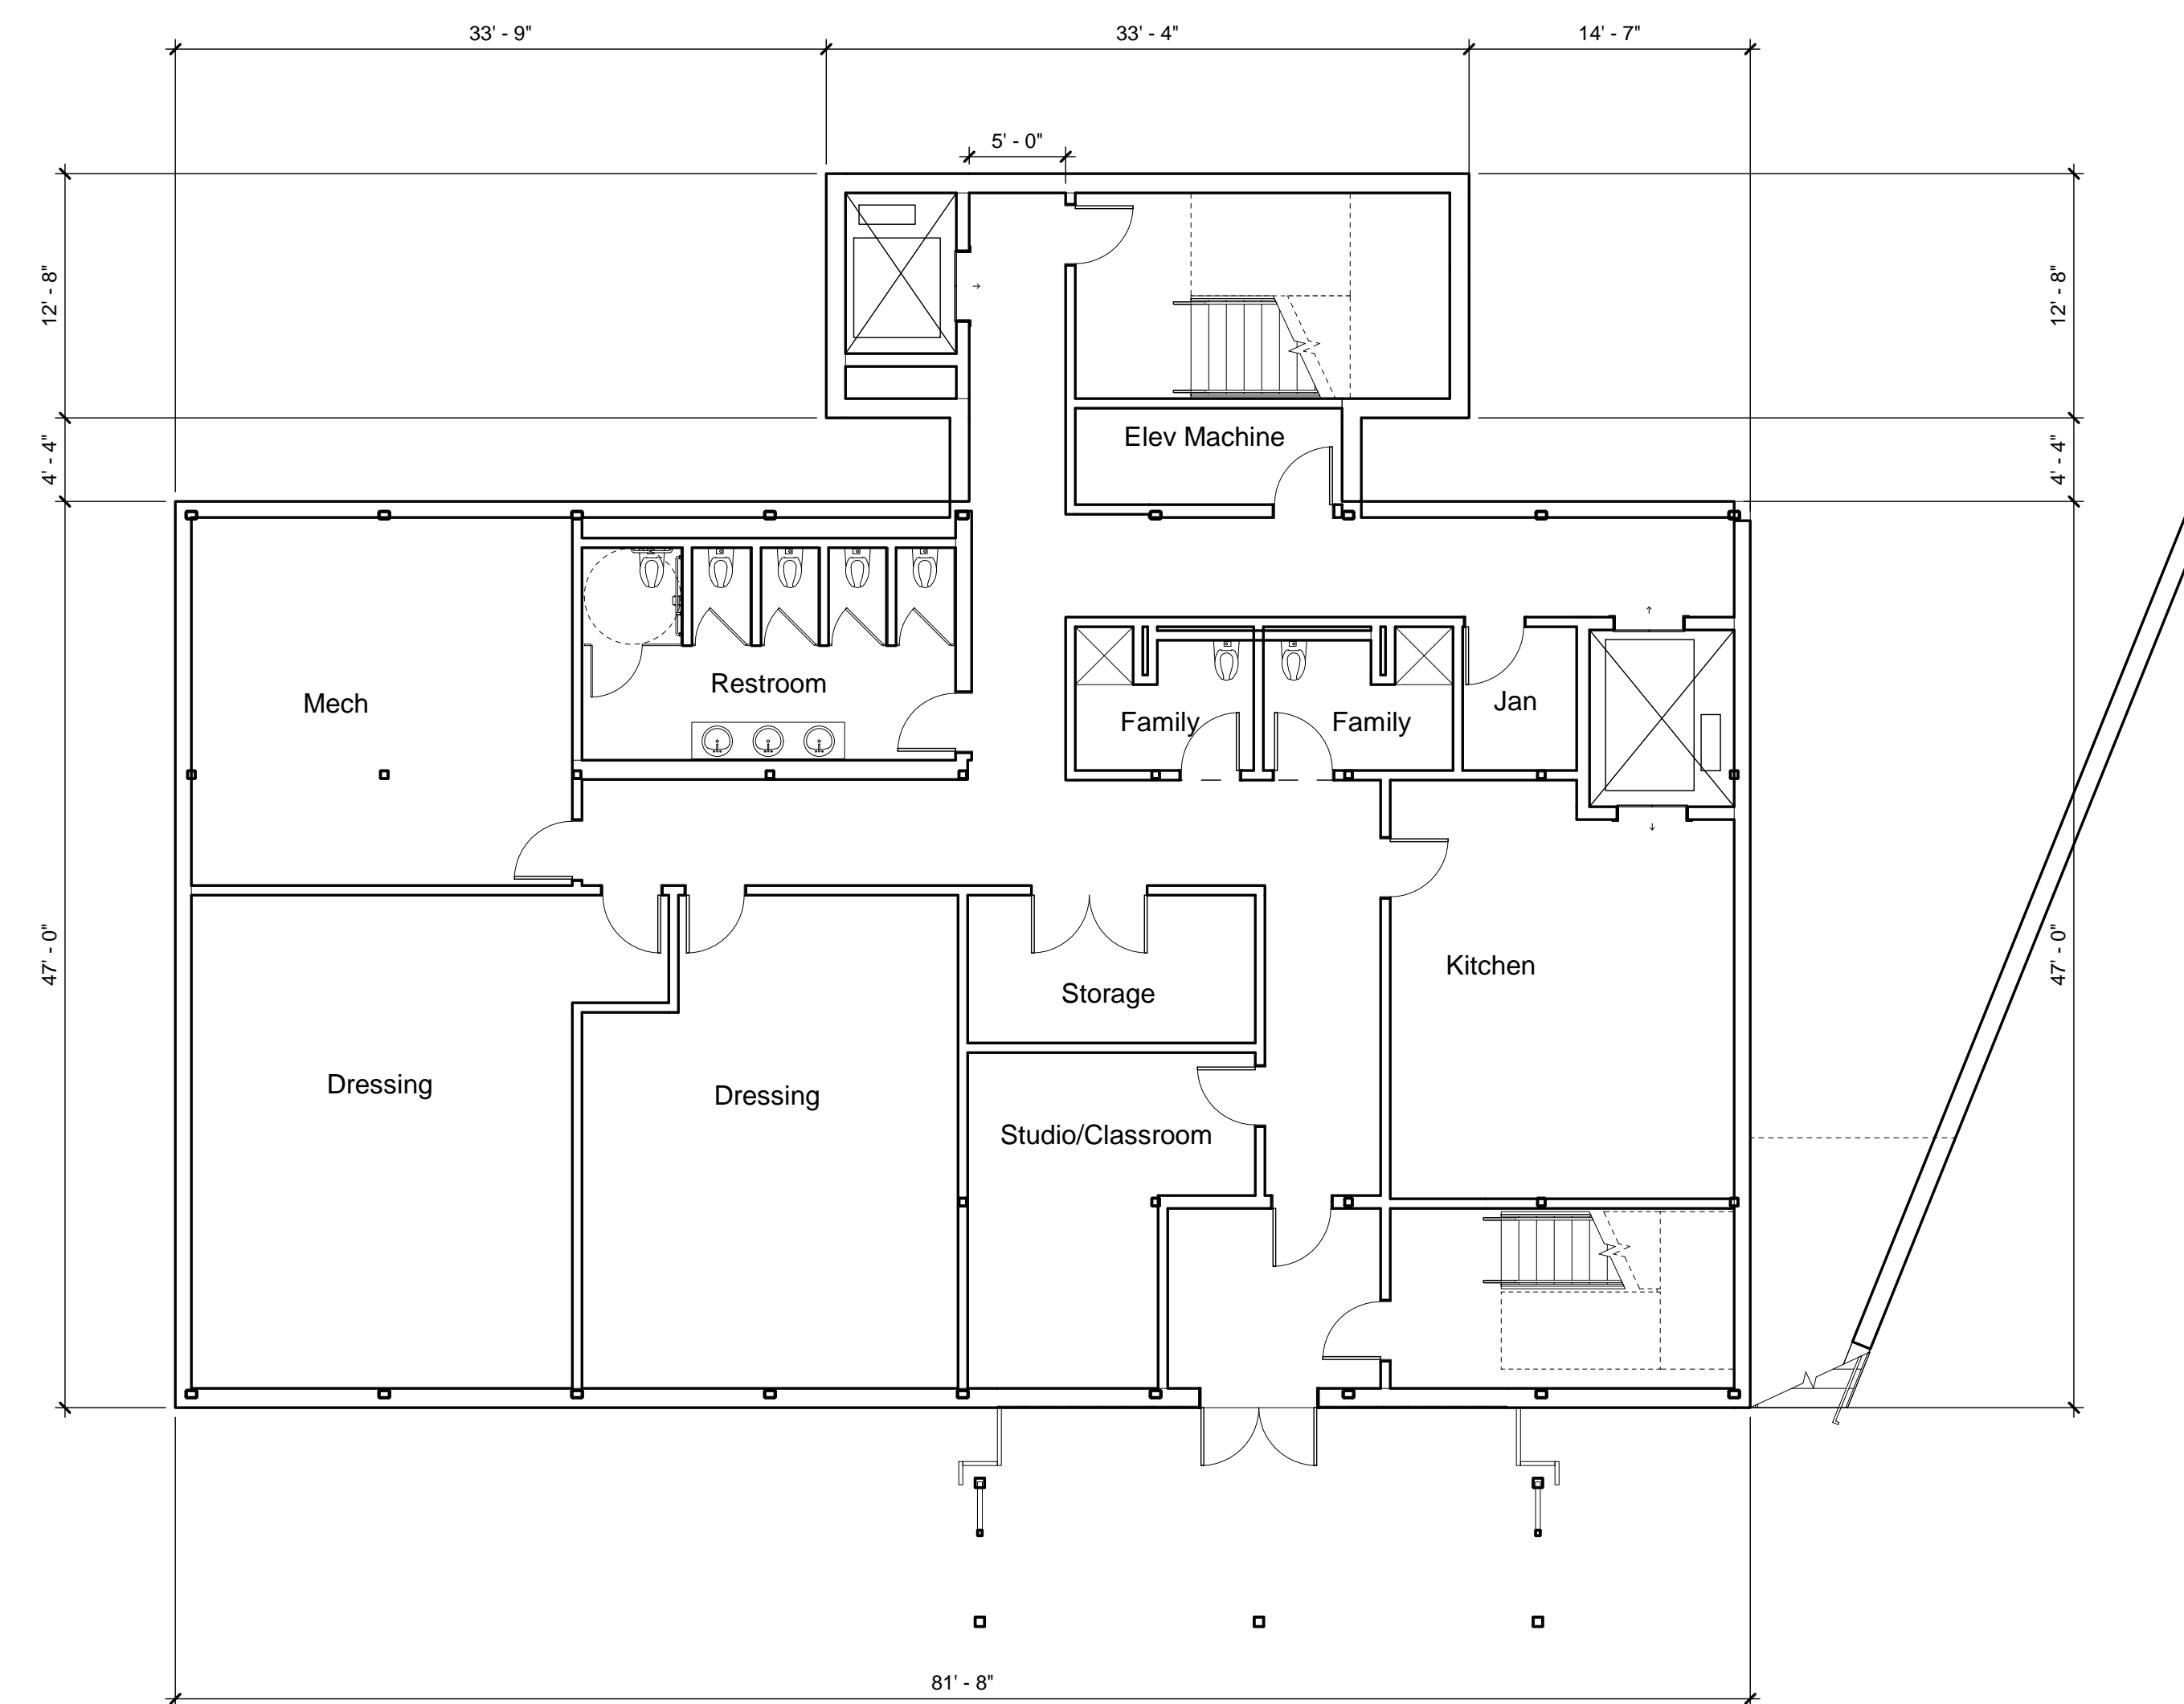

1 BASEMENT FLOOR PLAN
A1 1/8" = 1'-0"

Professional Stamp

DPD Review Stamp

Duvall Cultural and Performing Arts Center

Submittal

Phase

Revisions

No.	Date	Description

Drawn Author
Checked Checker
LMN Proj No 16000-01
Date 12/01/2017
Sheet Title

FLOOR PLANS

Sheet Number

A1

