




BARN CROSS SECTION
1/8" = 1'-0"

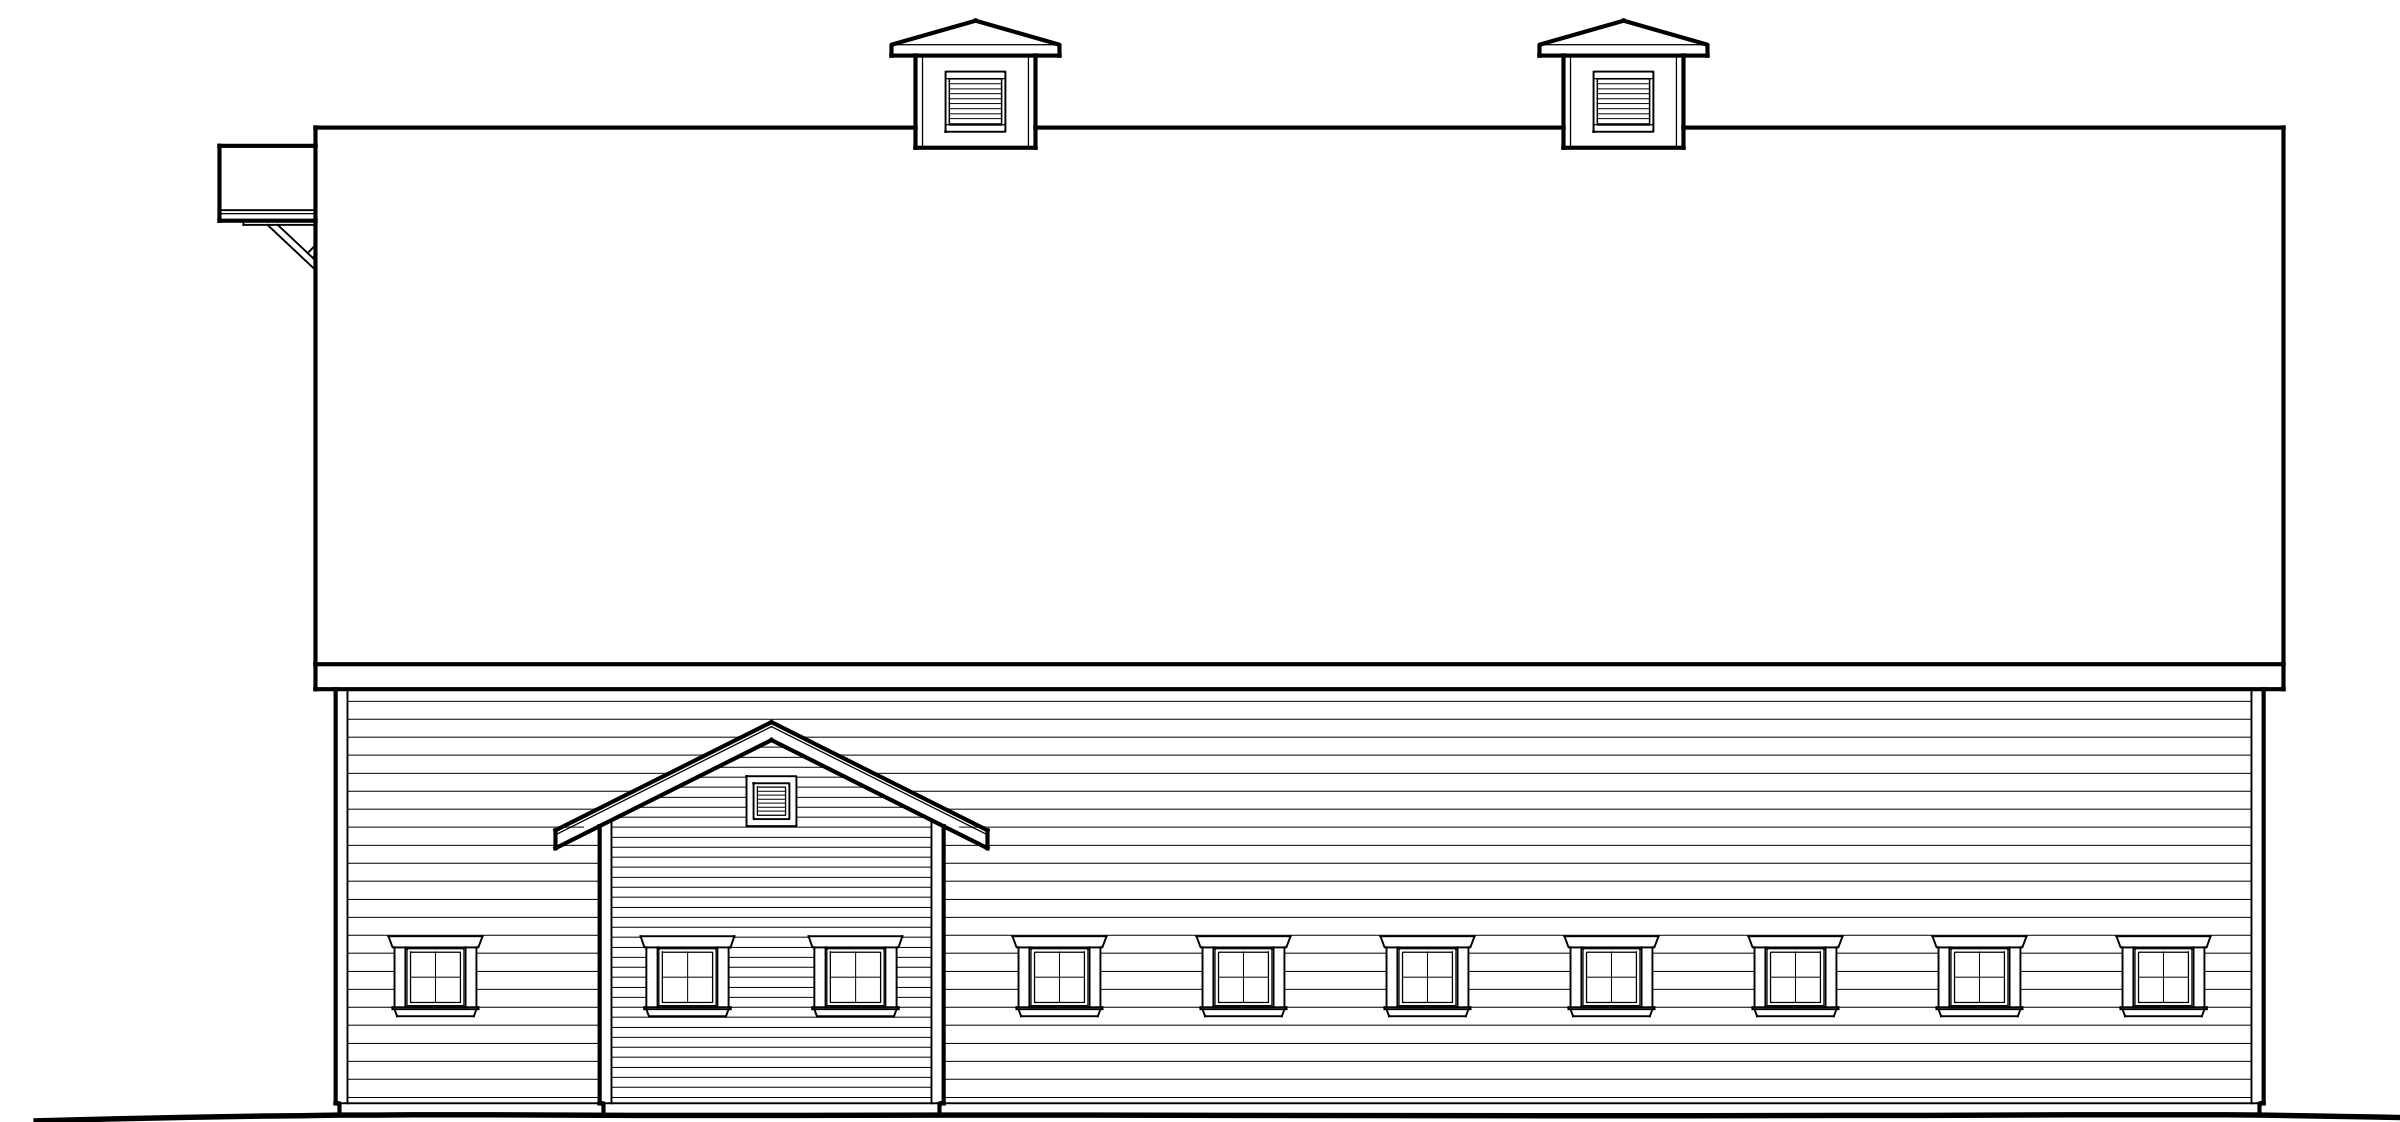


EAST ELEVATION
1/8" = 1'-0"

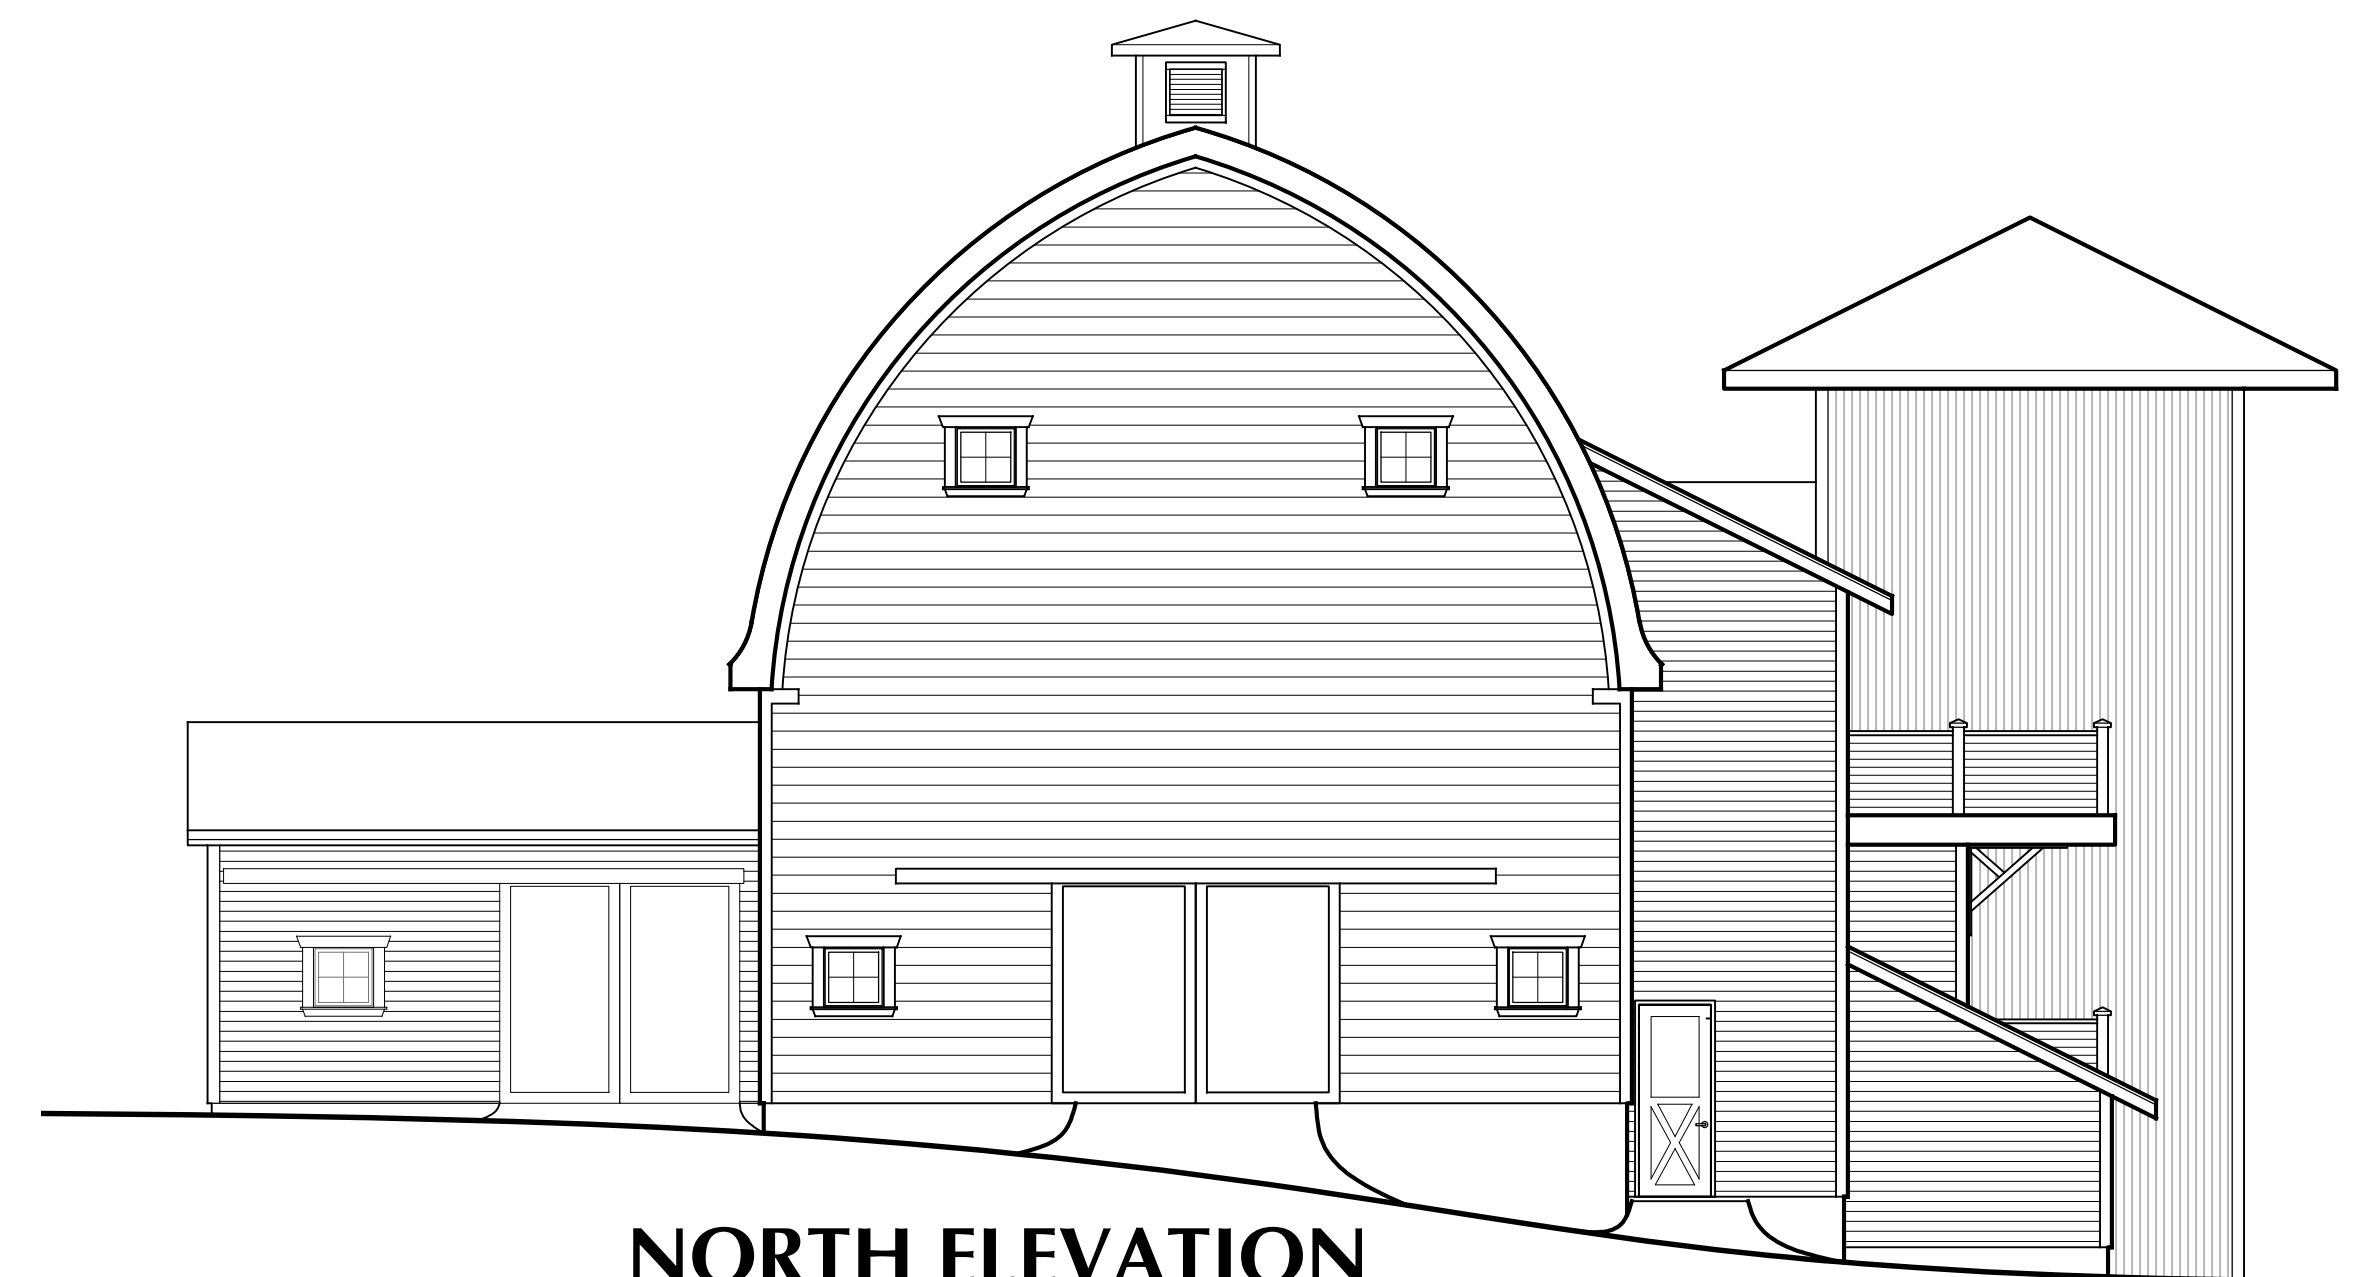

NORTH ELEVATION
1/8" = 1'-0"

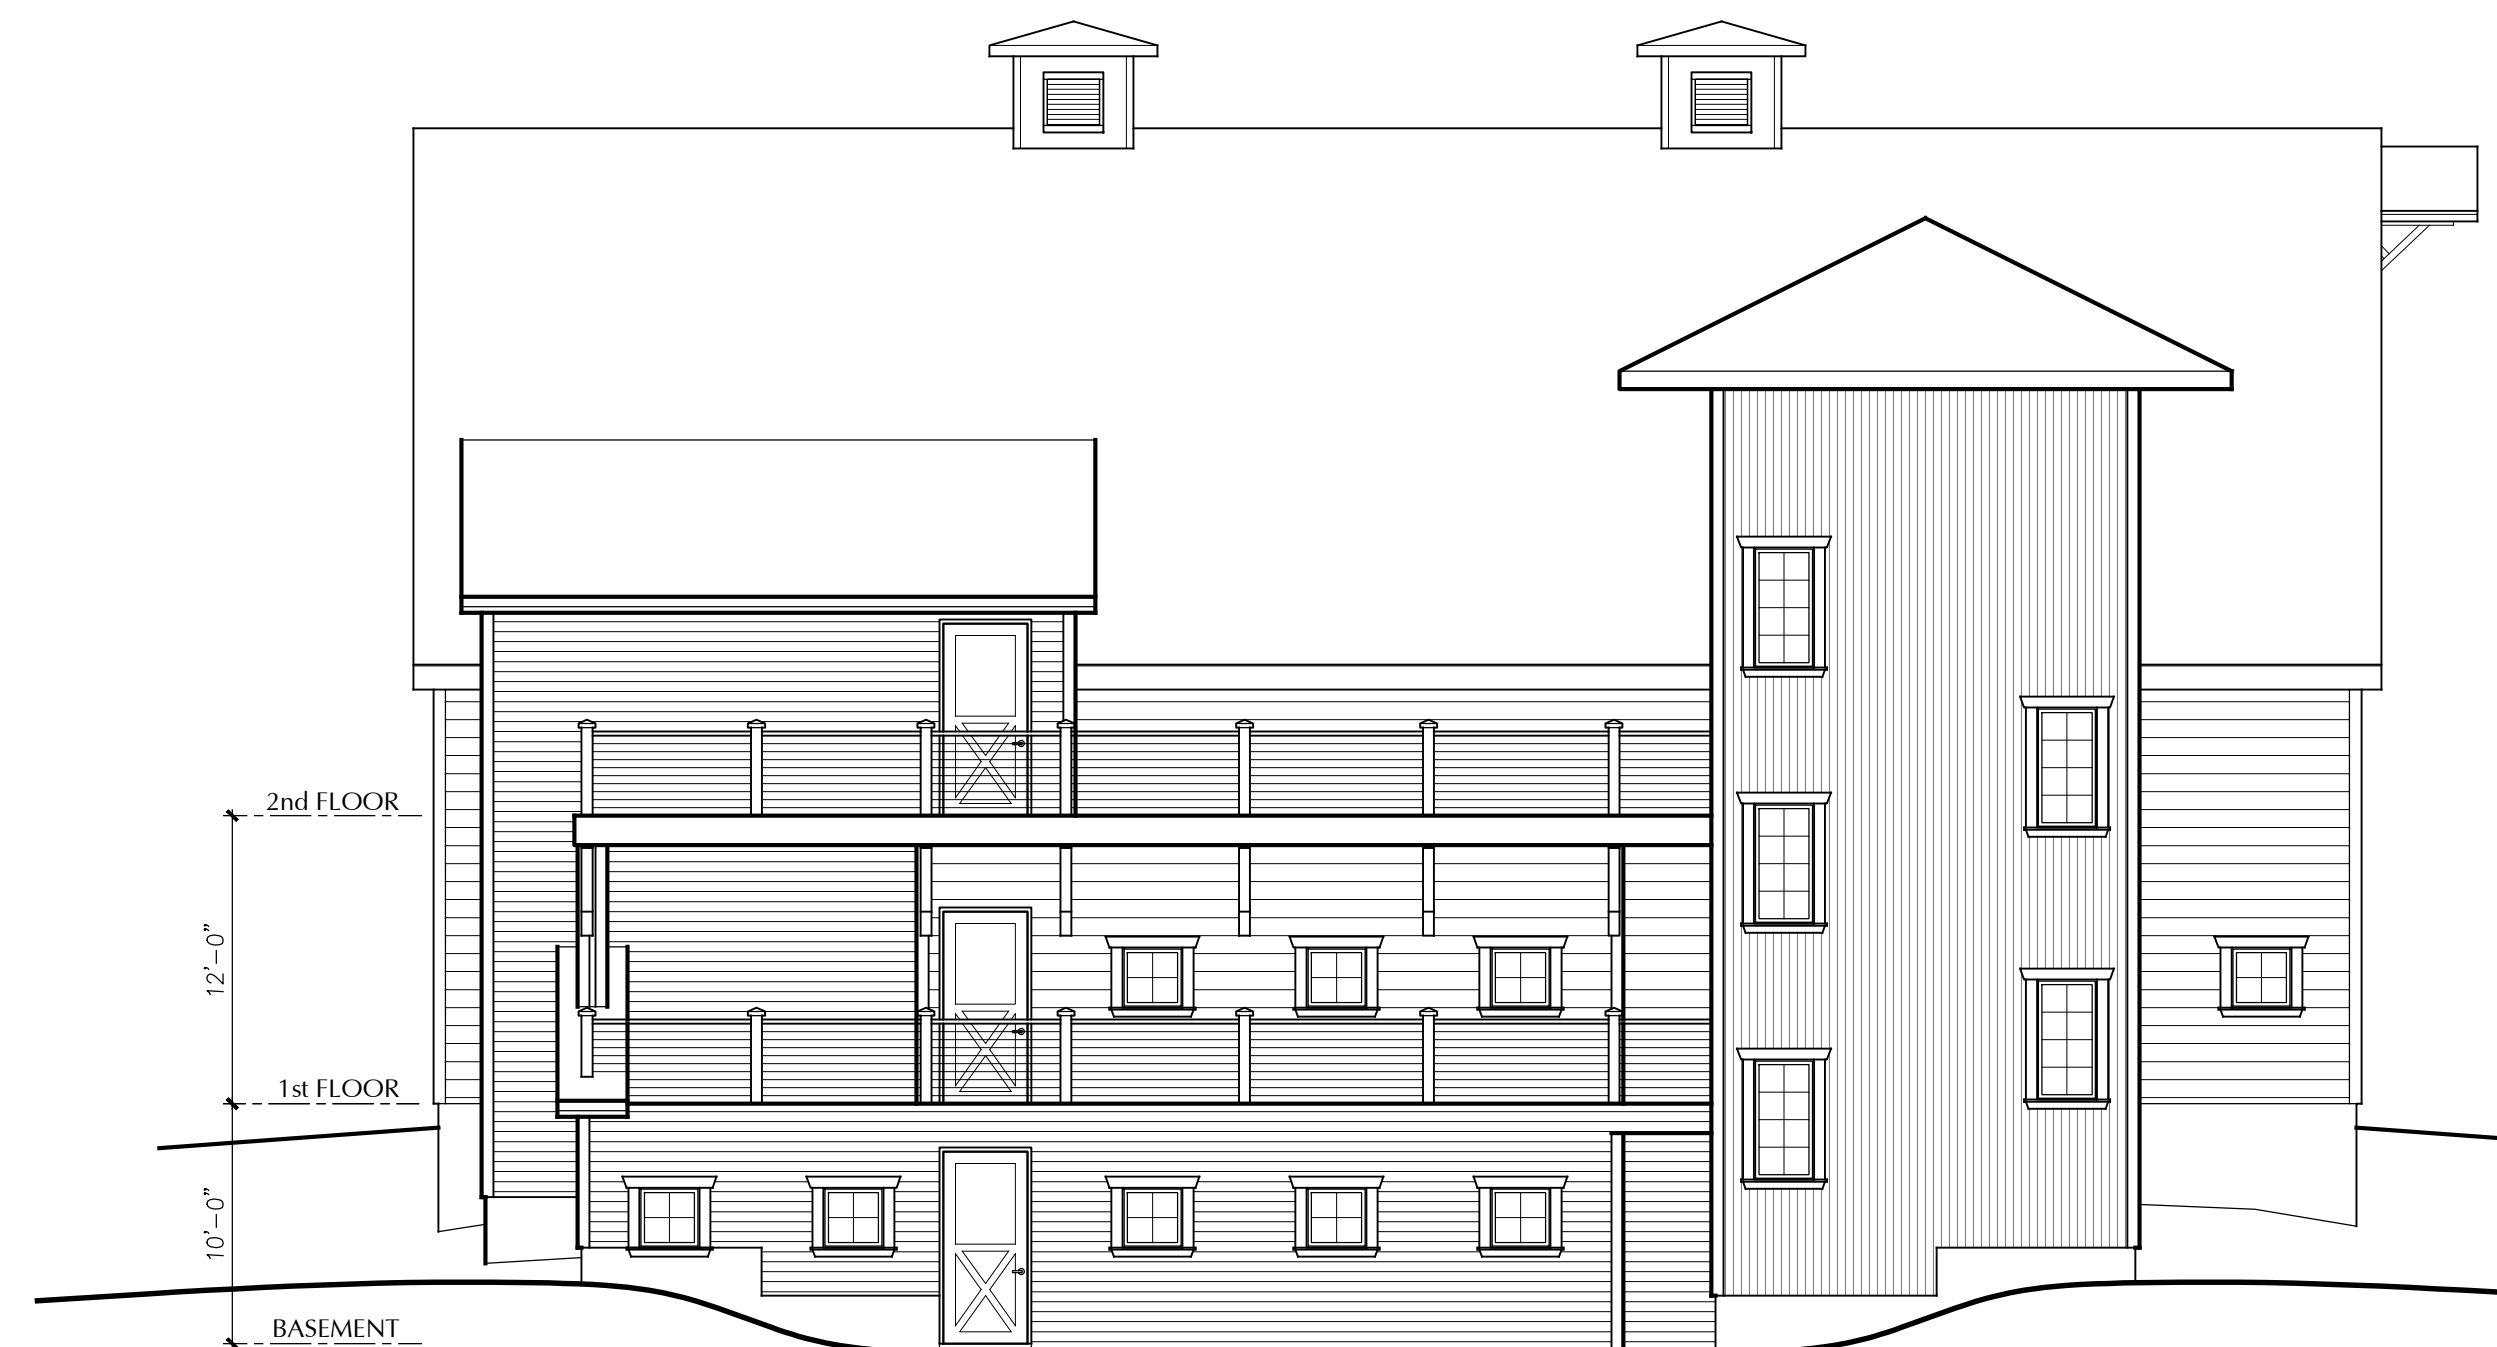

WEST ELEVATION
1/8" = 1'-0"

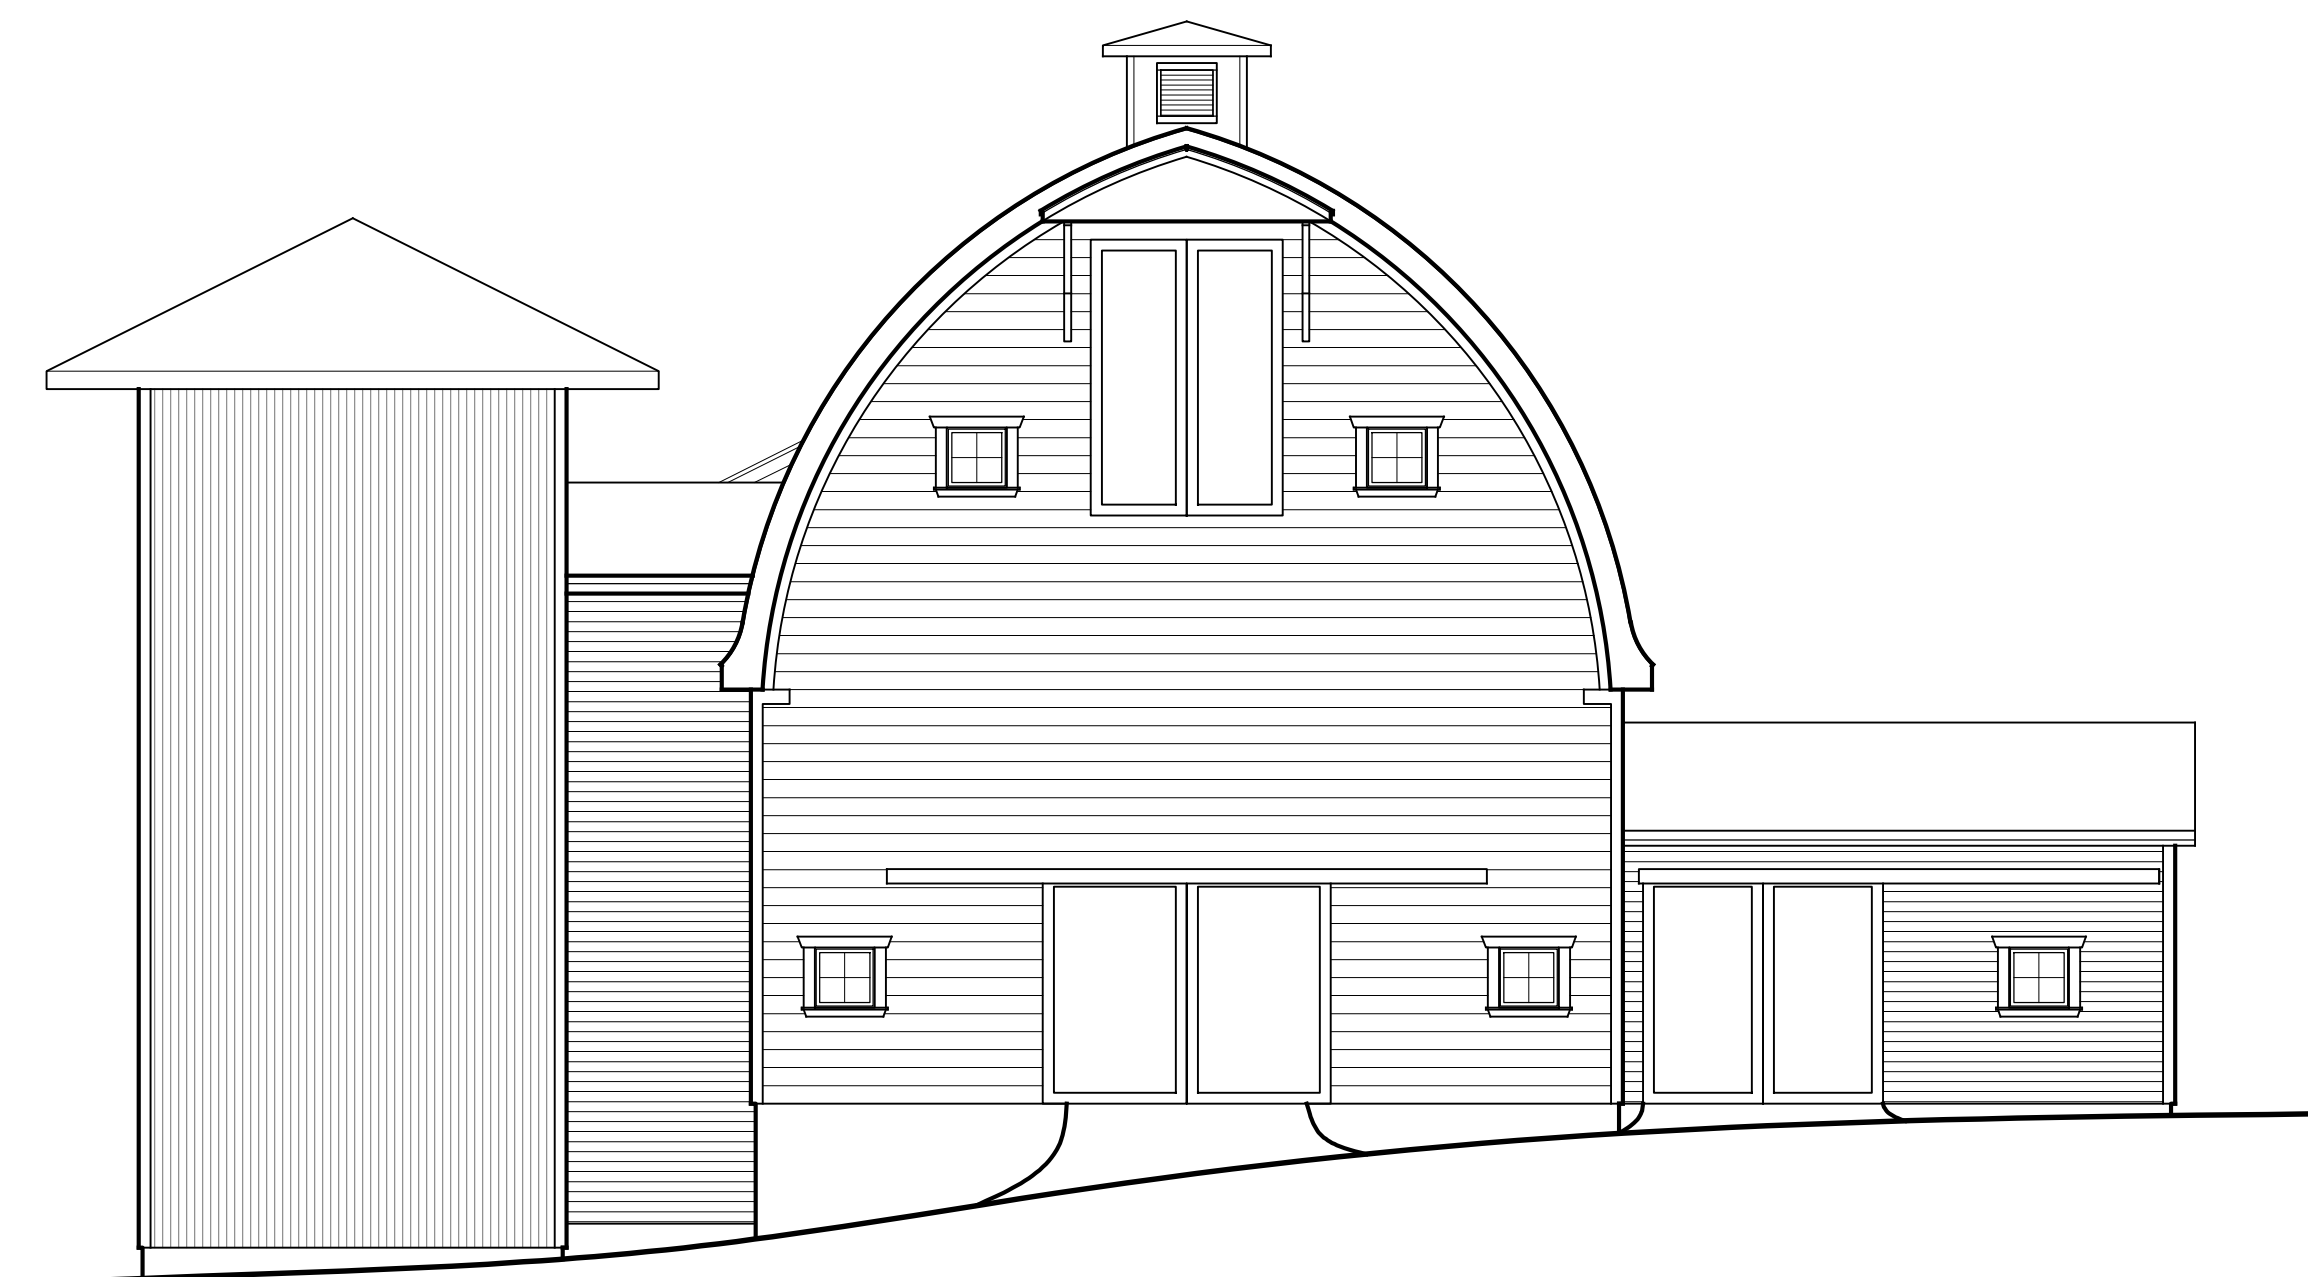

SOUTH ELEVATION
1/8" = 1'-0"

No.	Date
© Copyright 2017, Milbrandt Architects, INC., P.S. All rights reserved.	

**BUILDING ELEVATIONS
& SECTIONS**

Scale:	Date Plotted:
1/4" = 1'-0"	9-18-14
Drawn By:	Date:
JILL	

Thayer Barn
Community Arts Center
Duvall, WA
Duvall Foundation for the Arts